


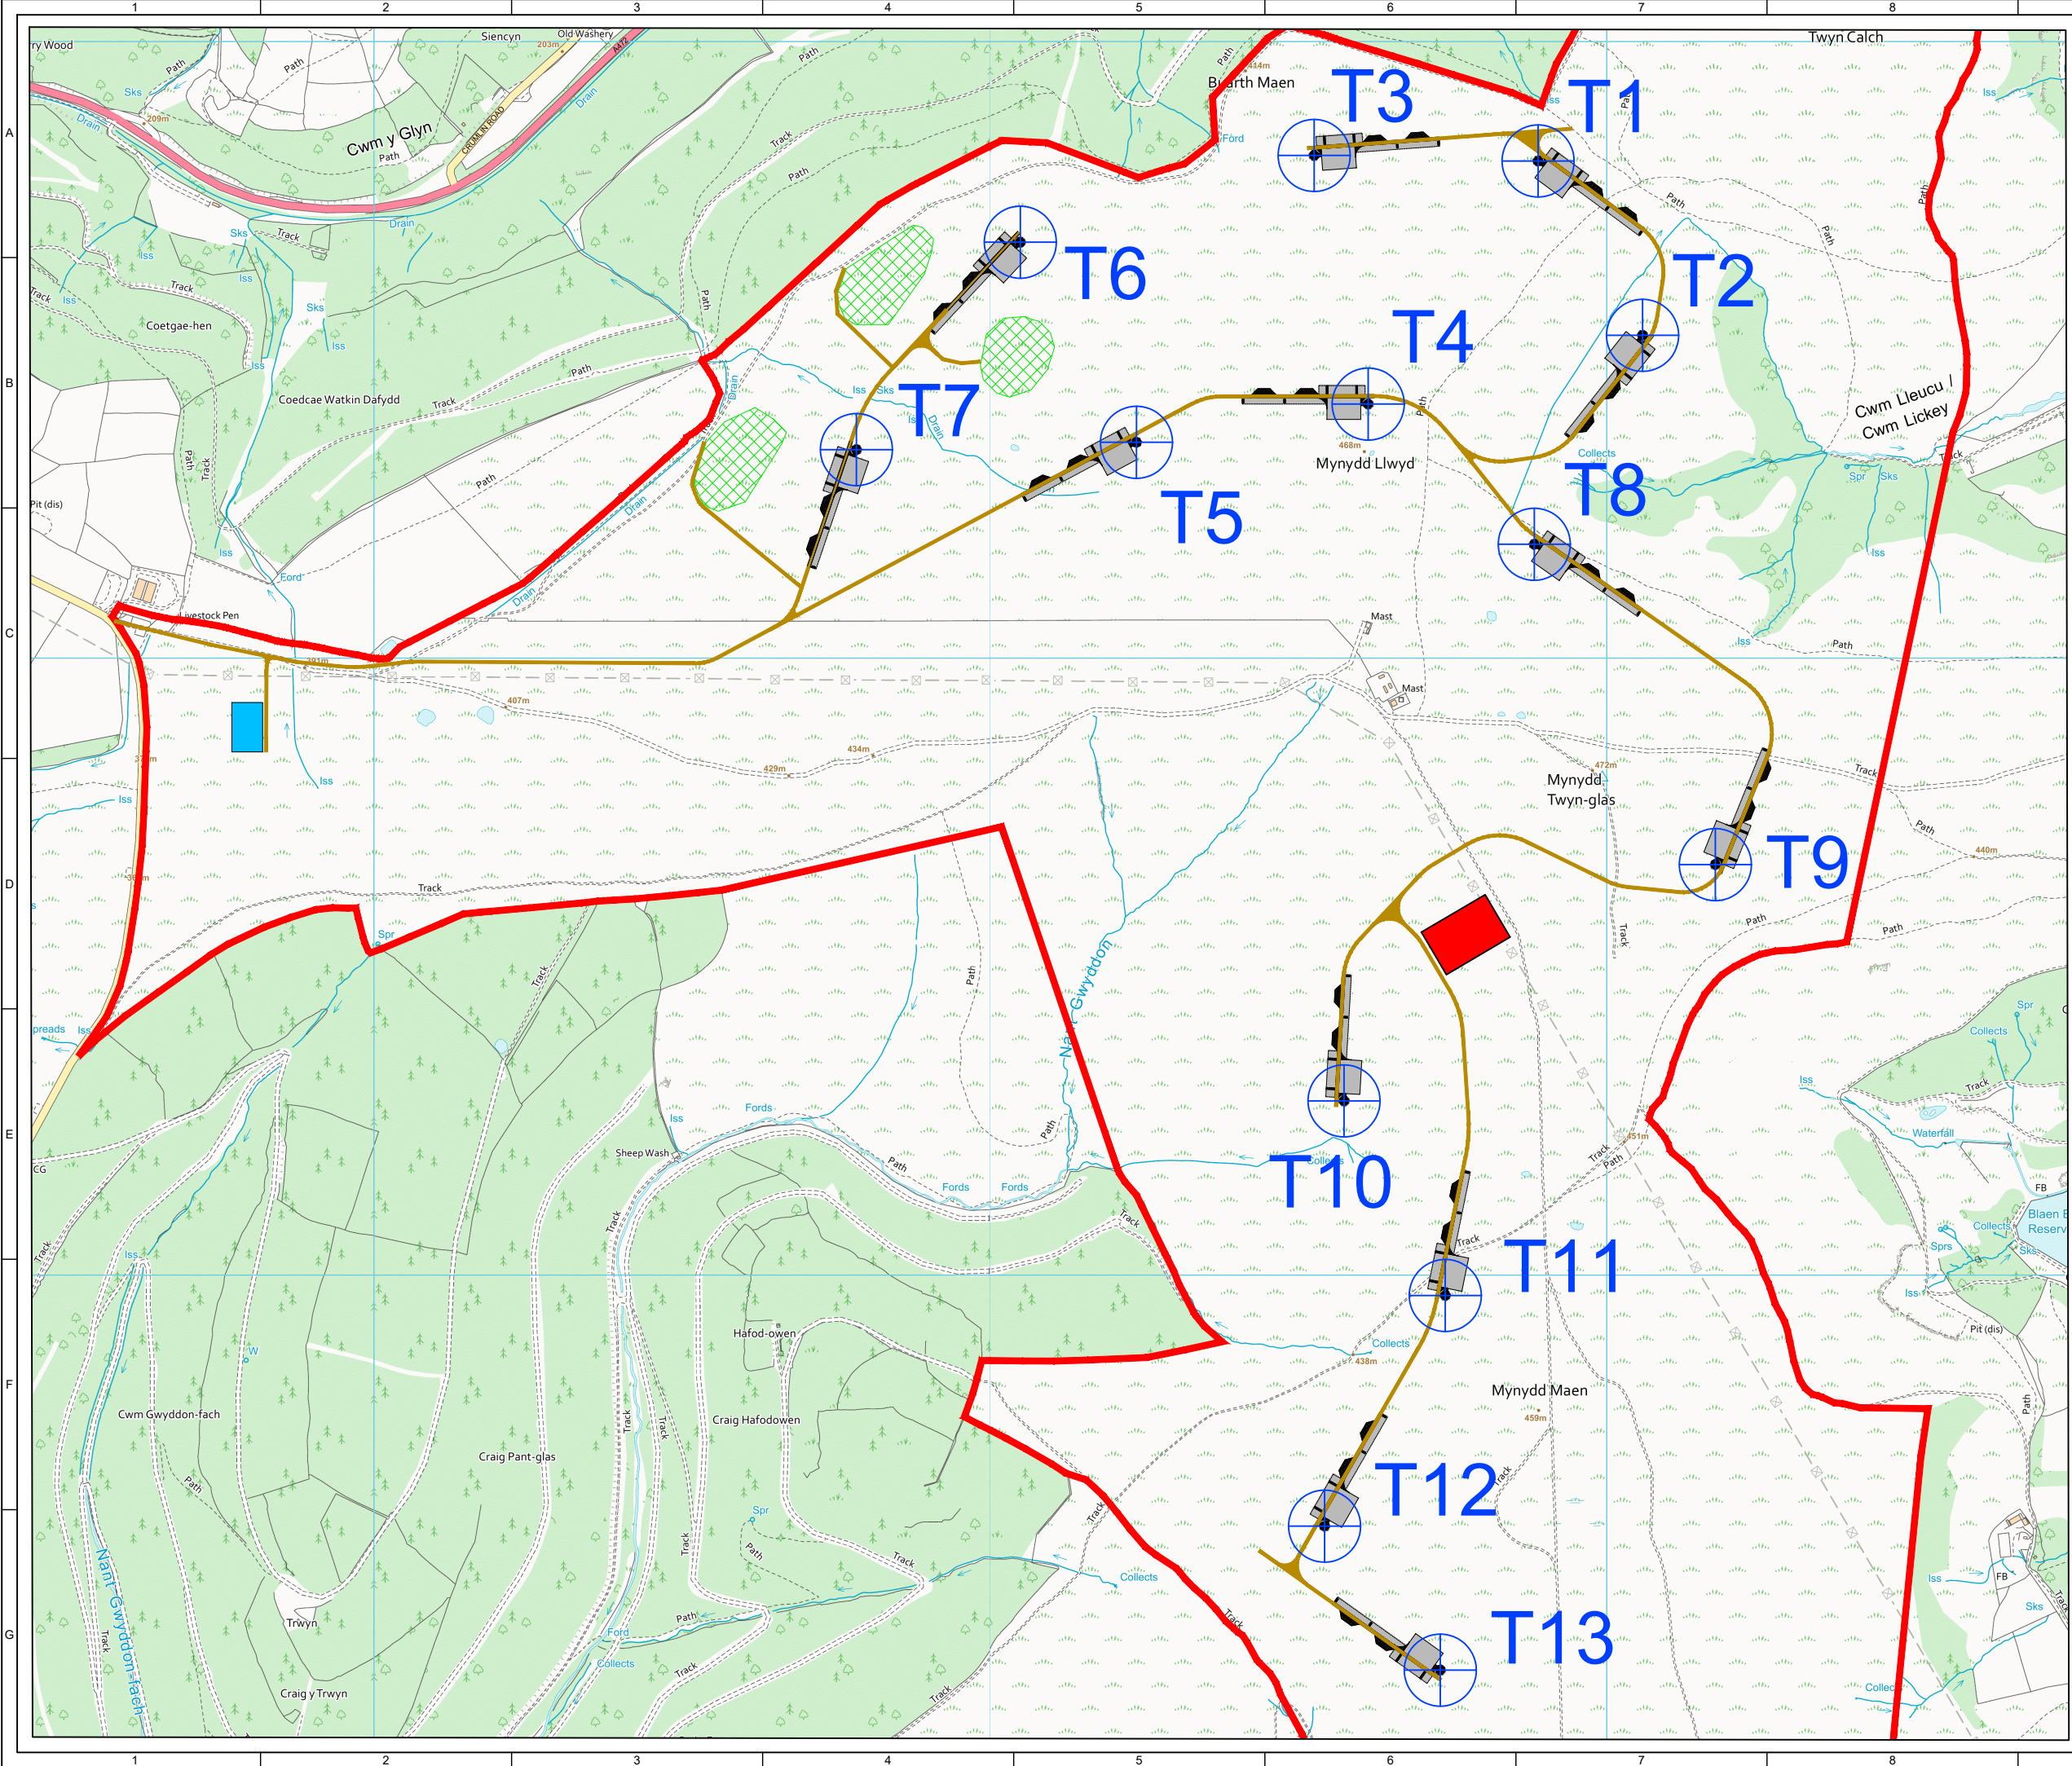

© CROWN COPYRIGHT, ALL RIGHTS RESERVED.
2023 LICENCE NUMBER 0100031673.

KEY:

- PLANNING APPLICATION BOUNDARY
(CENTRE OF LINE DENOTES BOUNDARY)
- TURBINE
- TRACK
- TURNING HEAD
- HARDSTANDING
- SUBSTATION
- TEMPORARY CONSTRUCTION
COMPOUND
- POTENTIAL BORROW PIT

NOTES:

1. PLANNING APPLICATION BOUNDARY TAKEN
FROM 04412-RES-PRO-DR-LE-002.

1	JL	MC	ES	2023-06-08	First Issue
ISSUE	DRAWN	CHKD	APPD	DATE	REVISION NOTES
PURPOSE PRELIMINARY					COORDINATES OSGB 1936
SCALE 1:10,000 @A3					DATUM N/A
LAYOUT DRAWING N/A					T-LAYOUT NO PWALmym024
PROJECT TITLE MYNYDD MAEN WIND FARM					
DRAWING TITLE INFRASTRUCTURE LAYOUT					
RES DRAWING NUMBER 04412-RES-LAY-DR-PT-001					REV 1
THIS DRAWING IS THE PROPERTY OF RENEWABLE ENERGY SYSTEMS LIMITED AND NO REPRODUCTION MAY BE MADE IN WHOLE OR IN PART WITHOUT PERMISSION					
					BEAUFORT COURT, EGG FARM LANE, KINGS LANGLEY, HERTS WD4 8LR. UK TEL +44 (0) 1923 299200 WWW.RES-GROUP.COM