




© CROWN COPYRIGHT, ALL RIGHTS RESERVED.
2023 LICENCE NUMBER 0100031673.

KEY:

PLANNING APPLICATION BOUNDARY

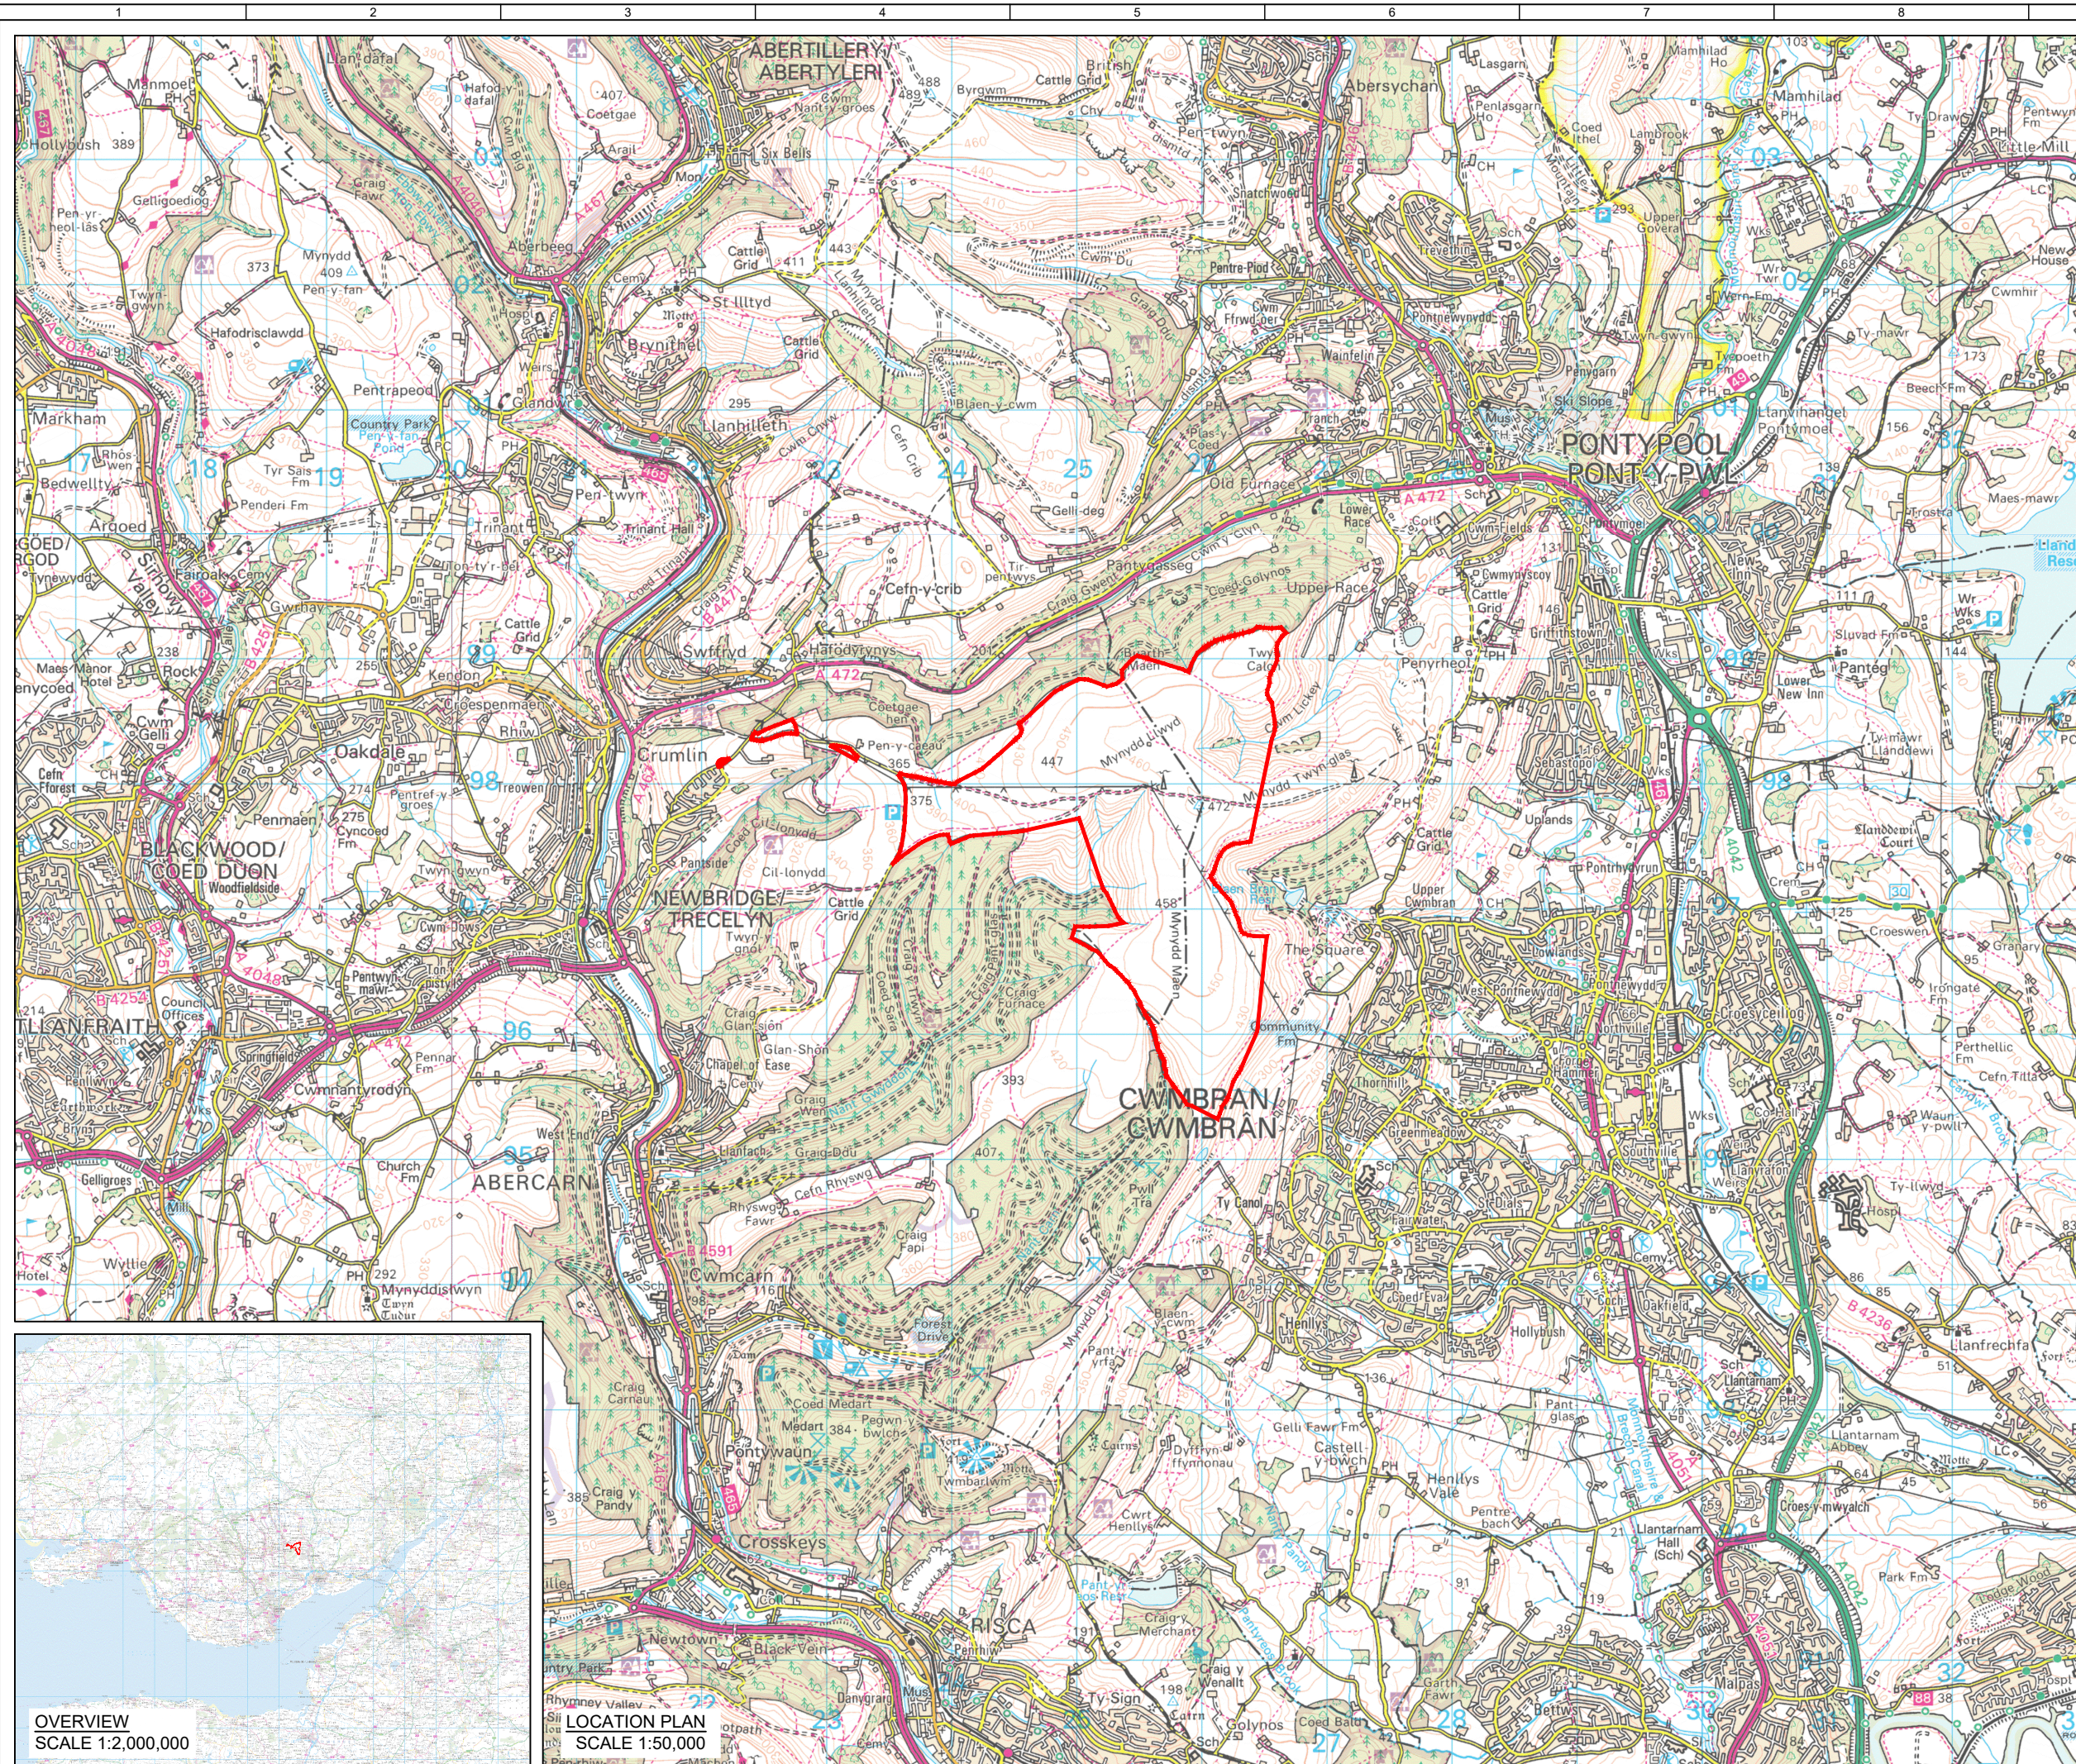

SITE LOCATION - NOT TO SCALE



2	MC	ES	ES	2023-06-12	Boundary Updated
1	SPM	ES	CJ	2022-11-24	First Issue
ISSUE	DRAWN	CHKD	APPD	DATE	REVISION NOTES
OTHER					COORDINATES
SCALE					OSGB 1936
1:50,000 @A3					DATUM
LAYOUT DRAWING					T-LAYOUT NO
N/A					N/A
PROJECT TITLE					
MYNYDD MAEN WIND FARM					
DRAWING TITLE					
SITE LOCATION PLAN					
RES DRAWING NUMBER					REV
04412-RES-MAP-DR-XX-001					2
THIS DRAWING IS THE PROPERTY OF RENEWABLE ENERGY SYSTEMS LIMITED AND NO REPRODUCTION MAY BE MADE IN WHOLE OR IN PART WITHOUT PERMISSION					
					BEAUFORT COURT, EGG FARM LANE, KINGS LANGLEY, HERTS WD4 8LR, UK TEL +44 (0) 1923 299200 WWW.RES-GROUP.COM