


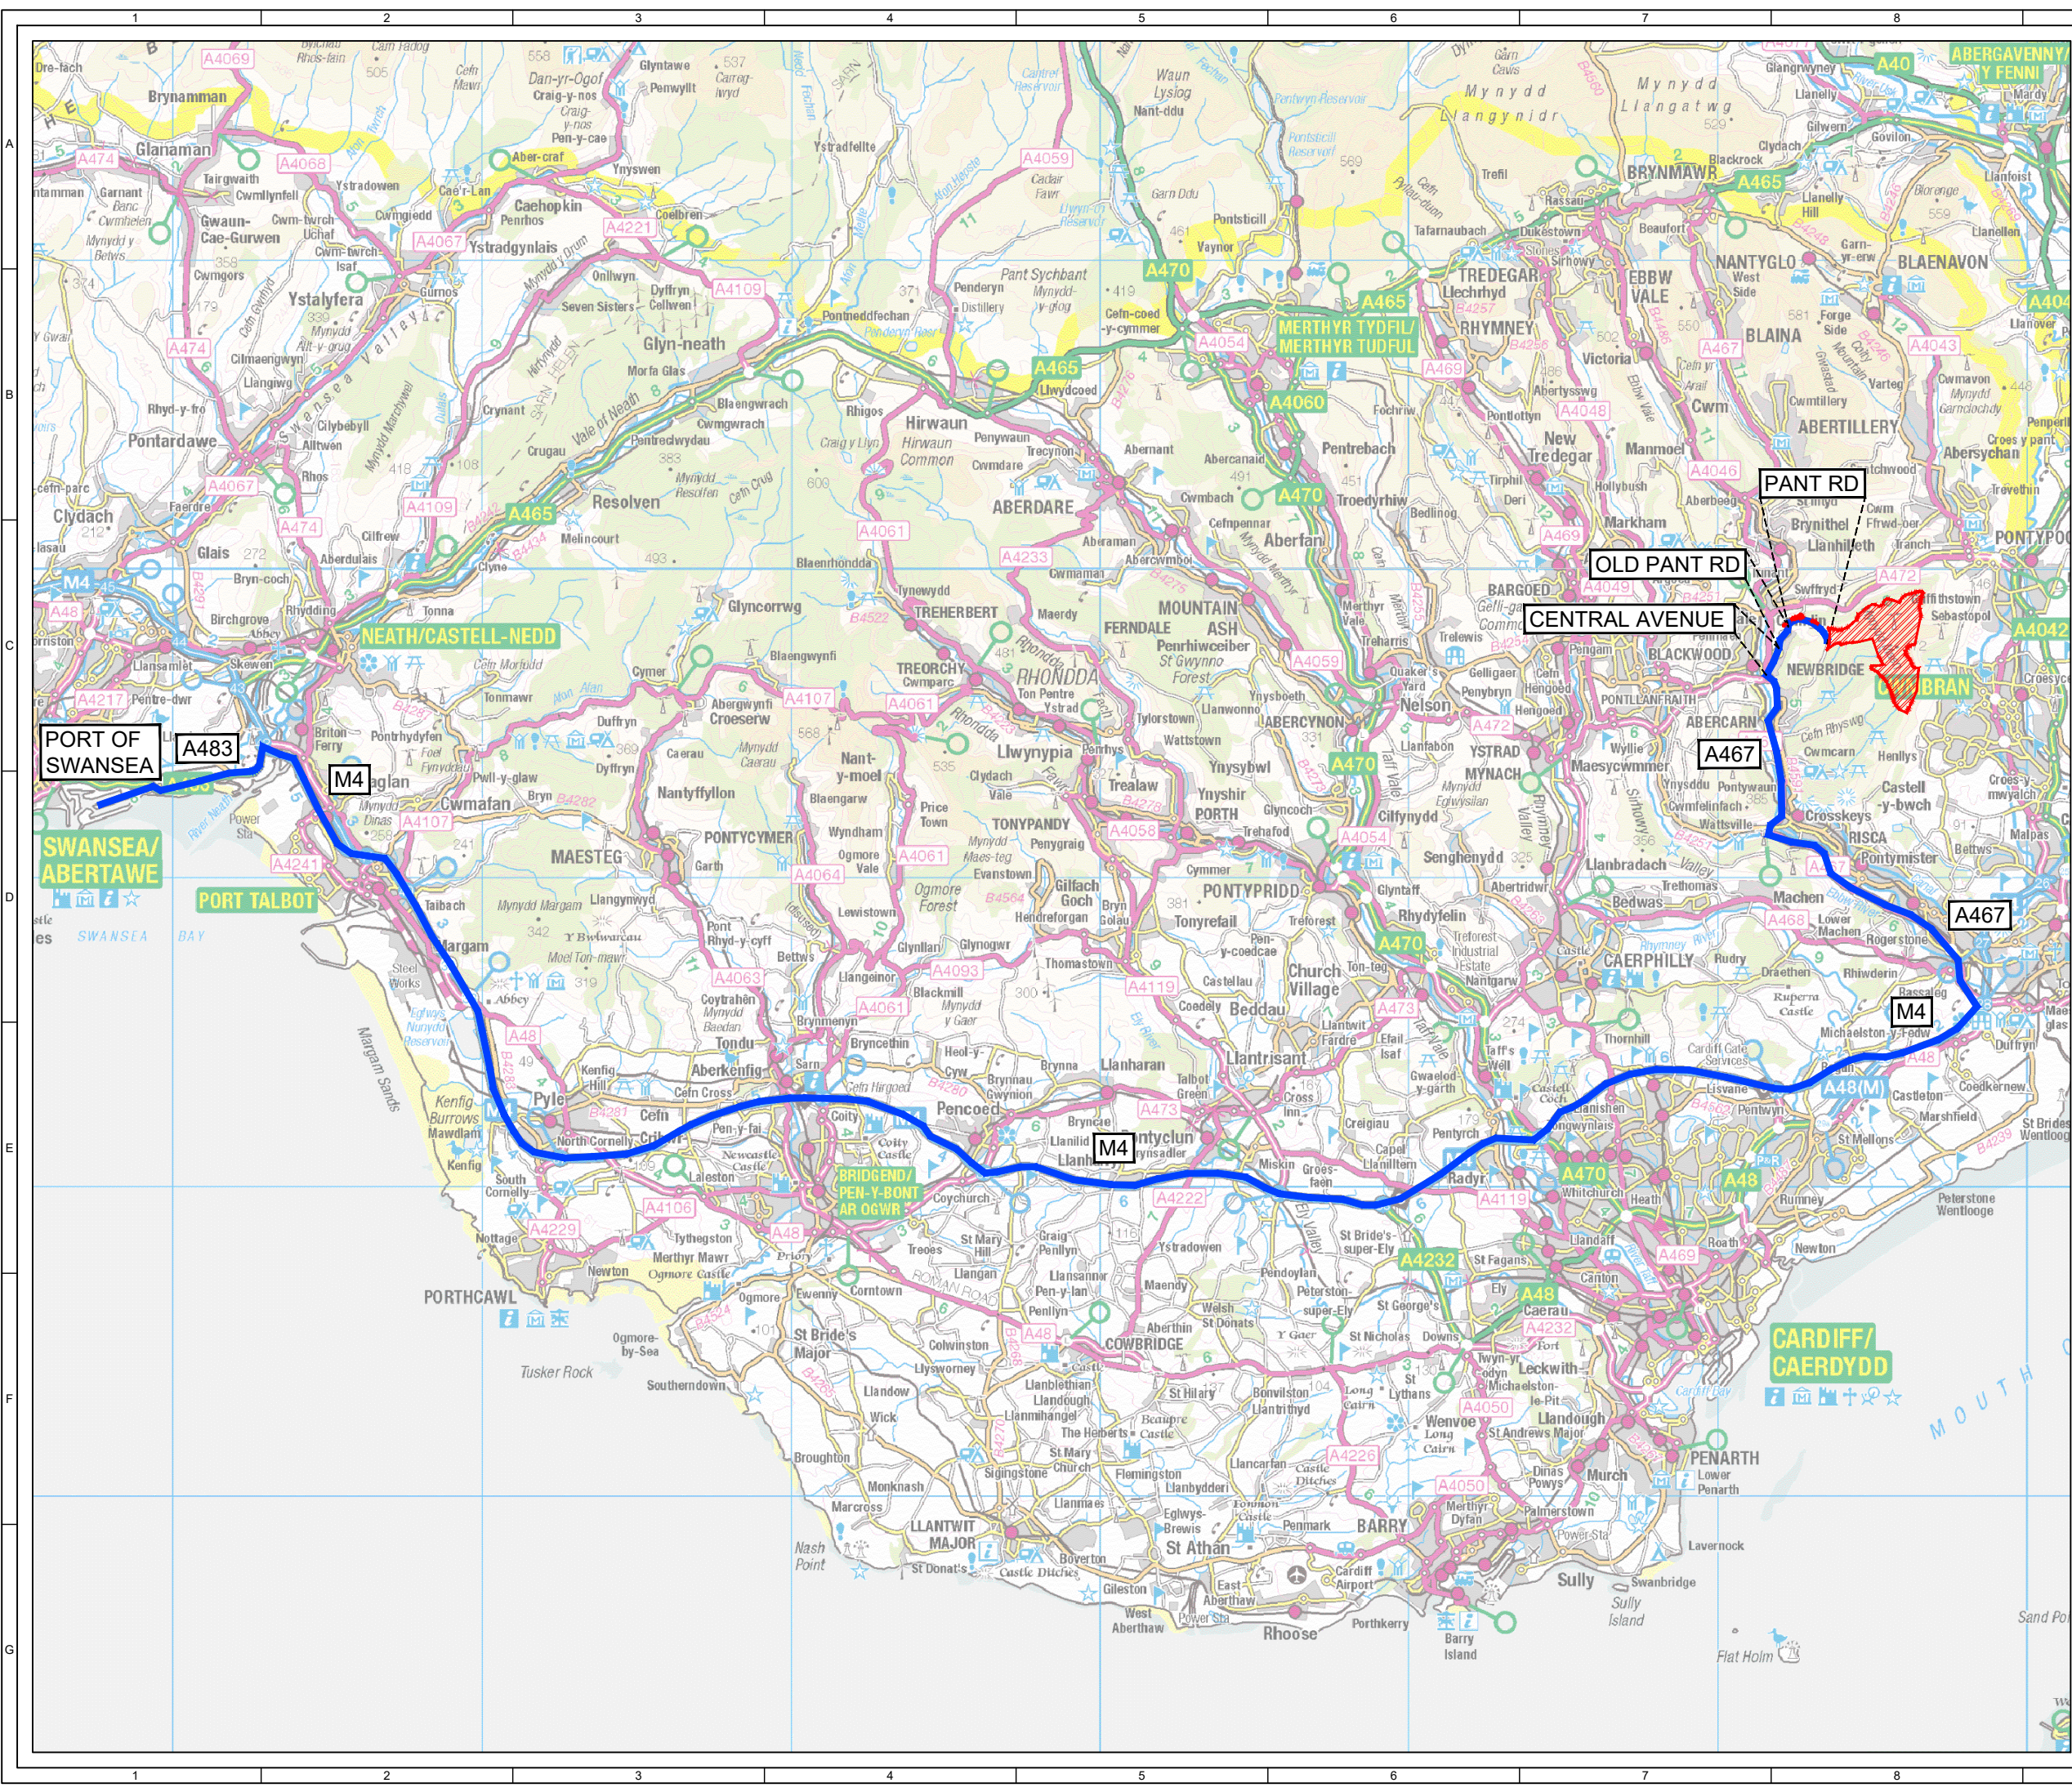

© CROWN COPYRIGHT, ALL RIGHTS RESERVED.
2023 LICENCE NUMBER 0100031673.

KEY :

- SITE AREA
(TAKEN FROM DRAWING
04412-RES-PRO-DR-LE-002)
- PROPOSED DELIVERY ROUTE

2	MC	ES	ES	2023-06-09	Boundary Update
1	FP	CJ	CC	2021-11-16	First Issue
ISSUE DRAWN CHKD APPD DATE				REVISION NOTES	
PURPOSE				COORDINATES	
PRELIMINARY				OSGB 1936	
SCALE				DATUM	
1:200,000 @A3				N/A	
LAYOUT DRAWING				T-LAYOUT NO	
N/A				N/A	
PROJECT TITLE					
MYNYDD MAEN WIND FARM					
DRAWING TITLE					
AIL DELIVERY ROUTE OVERVIEW					
RES DRAWING NUMBER					REV
04412-RES-ACC-DR-LO-003					2
THIS DRAWING IS THE PROPERTY OF RENEWABLE ENERGY SYSTEMS LIMITED AND NO REPRODUCTION MAY BE MADE IN WHOLE OR IN PART WITHOUT PERMISSION					

BEAUFORT COURT,
EGG FARM LANE,
KINGS LANGLEY,
HERTS WD4 8LR. UK
TEL +44 (0) 1923 299200
WWW.RES-GROUP.COM